

BUILDING DEPARTMENT

Midwest Inspection Services

310 1st Ave SE

Mapleton, ND 58059

Phone: 701-532-1078

GUIDELINE FOR BUILDING RESIDENTIAL DECKS

This handout is a **guide** only and does cover all of the Kindred Building Code requirements.

Building Permits are required for all decks regardless of size or if the deck is attached or unattached to a dwelling.

Building Permit Fees are based on the valuation of the construction project; this includes the materials and labor. If you will be doing the work yourself an estimate of labor cost shall be determined and included with the cost of materials.

Plan submittals shall be drawn to scale, neat and legible on suitable material (min.11x17). The plan submittal shall be of sufficient clarity to indicate the location and extent of the work proposed.

Information required to be submitted along with your application for a building permit:

SITE PLAN – Drawing to scale shown lot dimensions, deck location and distances from property lines.

PLAN VIEW – Proposed deck size and location of stairs.

- Size, type and spacing of floor joists.
- Size and type of decking. (Plastic/composite decking must be approved before installing.)

ELEVATIONS – Size, type, location and spacing of posts, beams and headers.

- Height of structure from grade.
- Diameter and depth of footings.
- Joist hangers, flashing and fasteners.
- Guard height (if any) and spacing intermediate rails.
- Stair and handrail details.

DECK CONSTRUCTION GUIDELINES


1. **Setbacks** – Decks may extend past the 25' required front and rear yard setbacks and 10 to 8feet past the required side yard setbacks. In no case shall a deck be constructed over any easement. It is the permit holder's responsibility to locate and verify all property lines.
2. **Live Loads** – All deck floor systems must be designed to support a live load of 40 pounds per square foot.
3. **Footings** – Frost protected footings are not required but are recommended. Frost depth for the City of Kindred 54 inches. Consideration should be made if the deck is intended to be enclosed in the future, if so then a frost protected footings will be required and may need to be designed by a Structural Engineer.
4. **Wood Required** – All exposed wood used in the construction of decks are required of natural resistance to decay (heartwood of redwood, cedar or black locust) or approved treated wood. This includes posts, beams, joists, decking, guards, stairs and rails. All lumber must bear the quality mark of an approved inspection agency. Plastic/composite decking must be installed and supports spaced on center per manufactures specifications. A copy of these specs report must be made available for the installer and inspector.

5. **Flashing** – All connections between deck and dwelling must be flashed and weatherproof.
6. **Ledger Board** – Where supported by attachment to an exterior wall, decks shall be anchored to the structure and designed for both vertical and lateral loads. Toenails or nails are not to be used for this purpose because they are subject to withdrawal. Where positive connection to the primary building structure cannot be verified during inspection, the deck must be self-supporting. Fasteners must be long enough to penetrate framing members. Decks shall not be supported by cantilevered floor framing without specific engineering.
7. **Joist/beams** – Attached are design guideline to assist in determining the minimum size and spacing for floor joists and supporting beams. Joist with cantilevers which exceed 3 times the nominal depth of the joist will require structural engineering. Beams cannot overhang posts by more than 12 inches unless designed by a structural engineer. Built-up beams (two or more members) are to be nailed, screwed or bolted together.
8. **Joist Hangers** – floor joists are to be supported by approved framing anchors and joist hangers.
9. **Fasteners** – All fasteners shall be non-corrosive. Joist hangers and other framing anchors are to be installed according to product manufacturer's instructions and their recommended fasteners. Drywall screws are not allowed!
10. **Guards** – All open side of decks which are more than 30 inches above the grade or floor below, must be protected by a guard rail not less 36 inches in height. Open side of stairs with a total rise of more than 30 inches above the grade or floor below shall have guards not less than 34 inches in height measured vertical from the nose of the tread. Required guards shall have intermediate rails or ornamental closures that do not allow passage of a sphere 4 inches in diameter. The triangular openings formed by the riser and the bottom rail of a guard at the open side of a stairway may be of such size that a sphere of 6 inches in diameter cannot pass through.
11. **Stairs** – Stairways shall be a minimum of 36 inches in width. The maximum riser height shall be 8" inches (3/8 inch maximum variation in riser height) and the minimum tread depth shall be 9" inches (3/8 inch maximum variation in tread depths). Open risers are permitted, provided that the opening between treads does not permit the passage of a 4 inch diameter sphere. For minimum width stairs, a minimum of three stringers is required. If 5/8 inch decking material is used for treads, stringers shall be spaced a maximum of 16 inches on center.
12. **Handrails** – A handrail shall be provided on at least one side of all stairways having 4 or more risers. Handrails shall be placed not less than 34 inches or more than 38 inches above the nosing of the treads and be continuous the full length of the stairs. Handrails projecting from a wall or guardrail must have space of not less than 1 1/2 inches between the wall or guardrail and the handrail. The handgrip portion of handrails shall have a cross section of 1 1/4 inches minimum to 2 5/8 inches maximum in cross-sectional dimension and must have a smooth surface with no sharp corners.

REQUIRED INSPECTIONS

1. **Framing/Final** – In most instances the framing can be inspected at the final inspection. If your deck is less than 3 feet above the ground, a separate framing inspection may be required. Contact the building department to verify if a framing inspection is needed.

It shall be the responsibility of the permit holder to notify the Building Department when work is ready for an inspection.

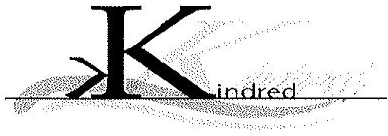

Residential Building Permit Application

BUILDING INSPECTIONS
 Midwest Inspections
 310 1st Ave SE
 Mapleton, ND 58059
 Phone: 701-426-8823

Please email completed applications to: midwestinspectionsservicesnd@gmail.com
 Incomplete applications will cause delays in the routing/review and permitting process.

Project Title*:		Office use only:	
Address:			
Project Value:			
Project Description:			
Owner:		Contact Person:	
Address:		Phone:	Fax:
		E-mail:	
Designer:		Contact Person:	
Address:		Phone:	Fax:
		E-mail:	
General Contractor:		Contact Person:	
Address:		Phone:	Fax:
ND Contractor License No.		E-mail:	
Foundation Contractor:		Mechanical Contractor:	
Phone:		Phone:	
E-Mail:		E-Mail:	
ND Contractor License No.		ND Contractor License No.	
Excavator:		Yard Grading Contractor:	
Phone:		Phone:	

Plumbing Contractor:	Electrical Contractor:
Phone:	Phone:

TYPE OF IMPROVEMENT:

New Construction Addition Remodel Demolition Move Repair Miscellaneous Temporary

PERMIT FOR:

Single Family Dwelling Two Family Dwelling (Separate Permit for each Unit) Townhouse (Units)
 Accessory Building Deck Residing Lower Level Finish
 Other (Please Explain :)

BUILDING/STRUCTURE SIZE:

Width	Ft.	Depth	Ft.	Height	Ft.	No. of Stories	Basement Finished <input type="checkbox"/> Yes <input type="checkbox"/> No
Basement Floor Area		SF		Number of Bedrooms			
Main Floor Area		SF		Number of Bedrooms			
Second Floor Area		SF		Number of Bedrooms			
Third Floor Area		SF		Number of Bedrooms			
Garage Floor Area		SF					

BUILDING LOCATION ON SITE:

Property Zoning Designation	Property Area	SF	
North Property Setback Distance	Ft.	<input type="checkbox"/> Front <input type="checkbox"/> Side <input type="checkbox"/> Rear	<input type="checkbox"/> Adjacent to Public Way
East Property Setback Distance	Ft.	<input type="checkbox"/> Front <input type="checkbox"/> Side <input type="checkbox"/> Rear	<input type="checkbox"/> Adjacent to Public Way
South Property Setback Distance	Ft.	<input type="checkbox"/> Front <input type="checkbox"/> Side <input type="checkbox"/> Rear	<input type="checkbox"/> Adjacent to Public Way
West Property Setback Distance	Ft.	<input type="checkbox"/> Front <input type="checkbox"/> Side <input type="checkbox"/> Rear	<input type="checkbox"/> Adjacent to Public Way

REQUIREMENTS FOR CONSTRUCTION IN FLOODPLAIN:

Is the Building Located in the Special Floodplain Hazard area? Yes No (If yes complete the following)
Base Flood Elevation Ft. Flood Protection Elevation Ft. Letter of Map Revision Issued Yes No
Acknowledgement Form Submitted Yes No

For Office Use Only

Septic Permit Required:

Yes No


Planning and Zoning Approval:

P.U.D. Yes No Conditional Use Yes No Overlay District Yes No
Date Approved

I hereby acknowledge that this application is not a Building Permit, nor does it authorize the start of construction.

Signature of Applicant


Date

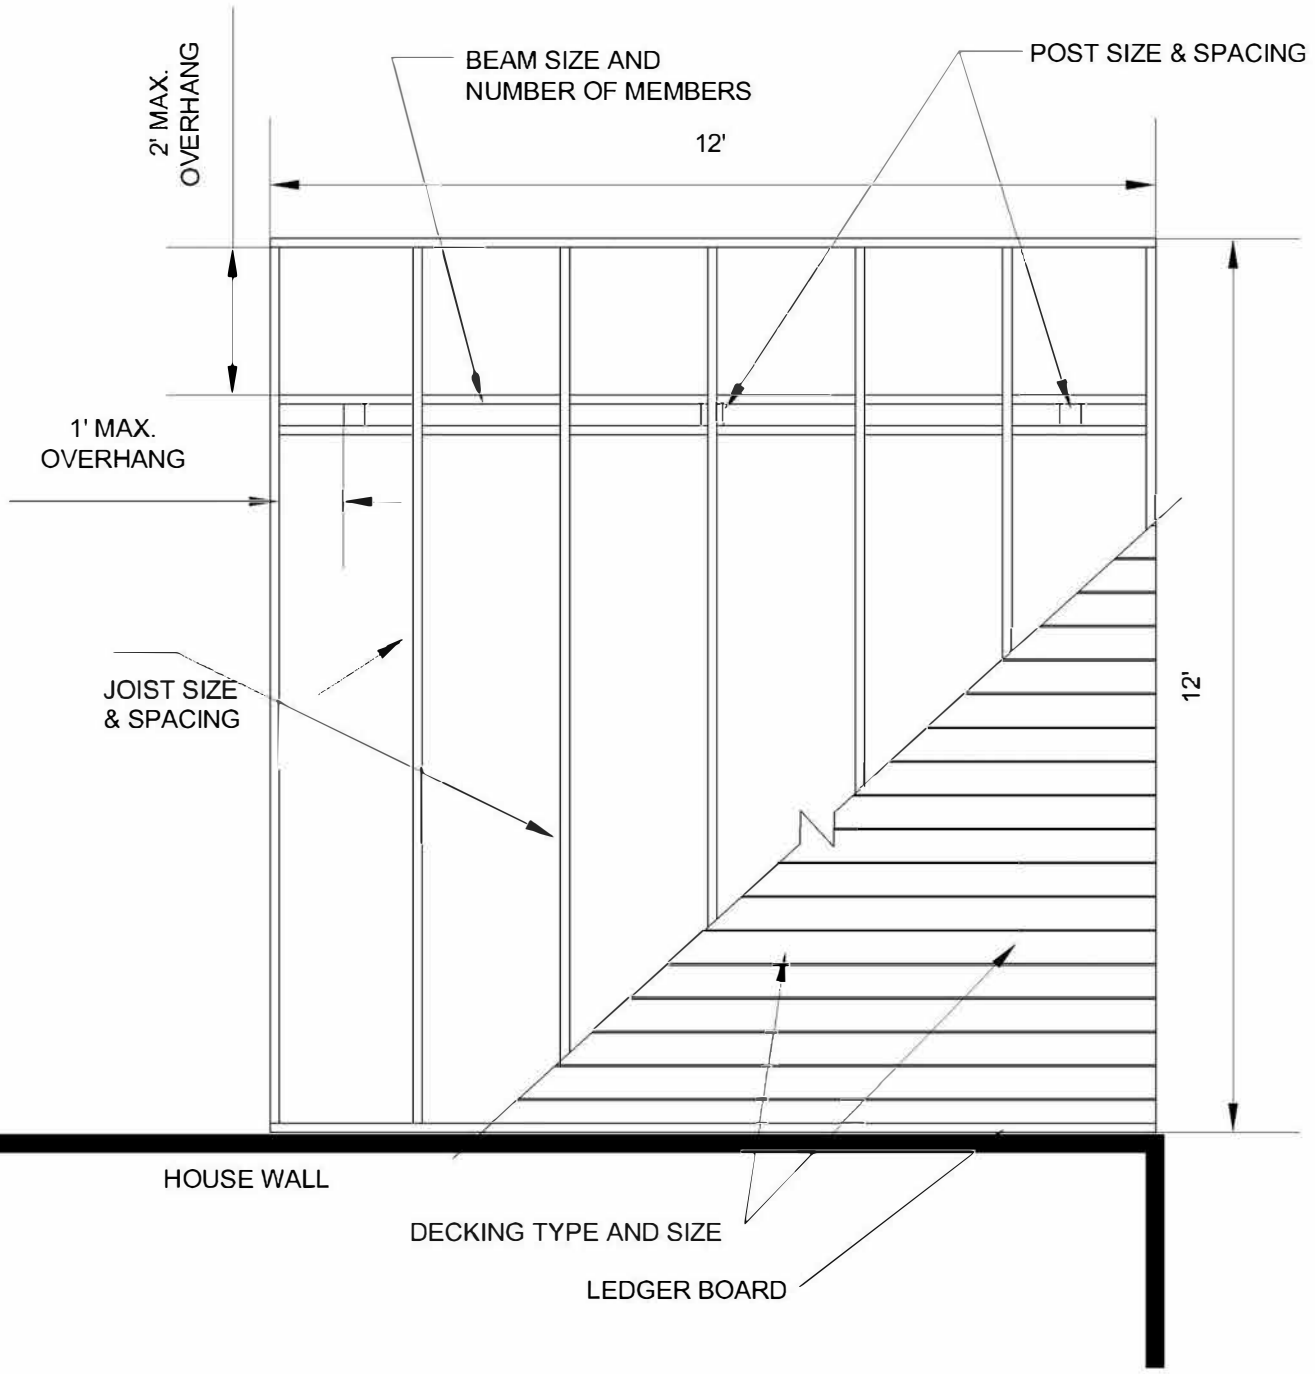


10 3 2006 21 08 00 00 00 00
 10 3 2006 21 08 00 00 00 00

TYPICAL DECK FLOOR PLAN

DATE	REVISED	CHD BY	DRAWING
AUG. 2006			1
DRAWN BY	PROJ. NO.	SCALE	OF
MAH		N.T.S.	1

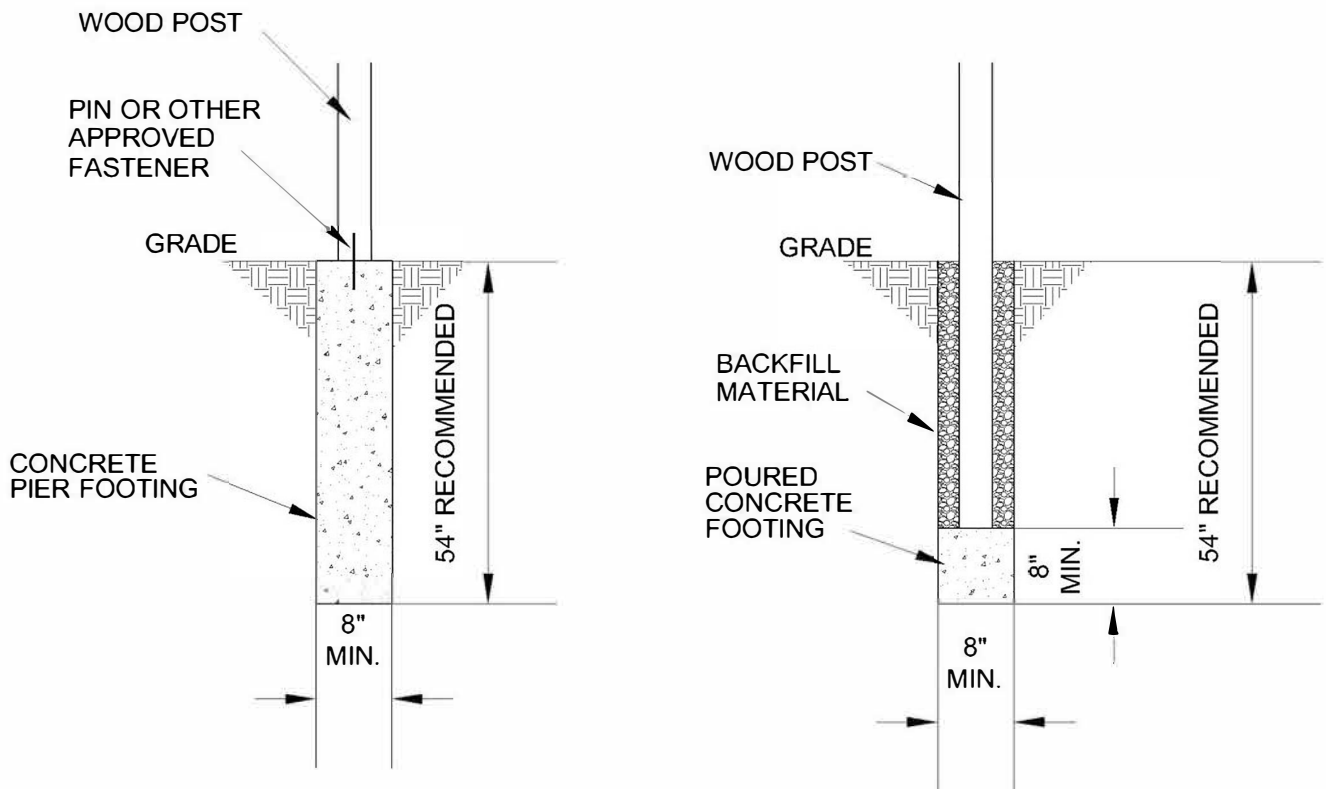


FROST PROTECTED

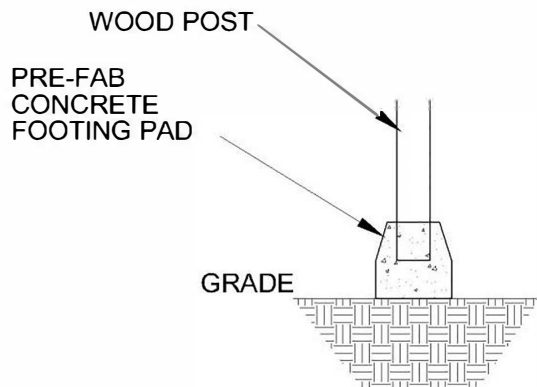


NON-FROST PROTECTED


	TYPICAL DECK FOUNDATION PLAN			
	DATE AUG. 2006	REVISED	CHD BY	DRAWING 1
	DRAWN BY MAH	PROJ. NO.	SCALE N.T.S.	OF 1

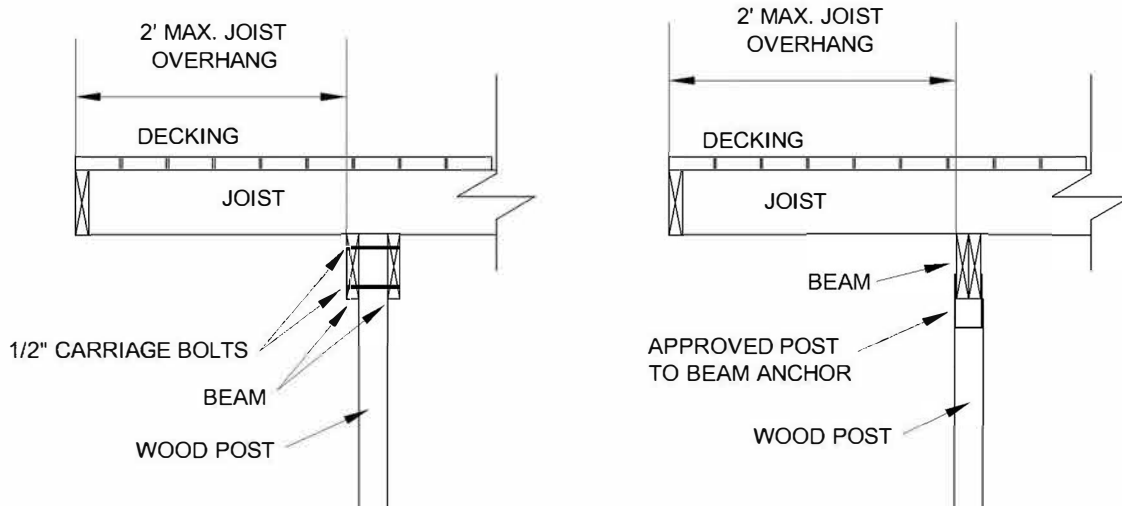

TYPICAL CANTILEVERED SUPPORT

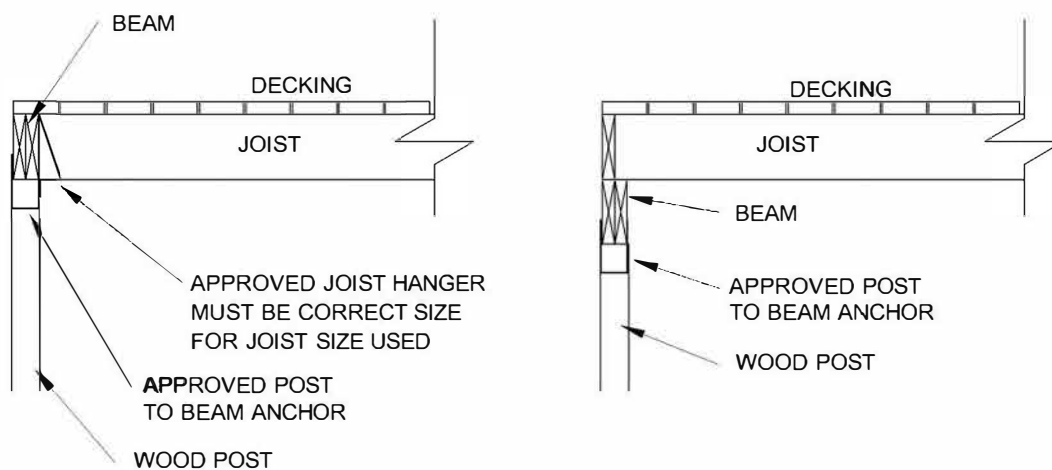


TYPICAL END SUPPORT

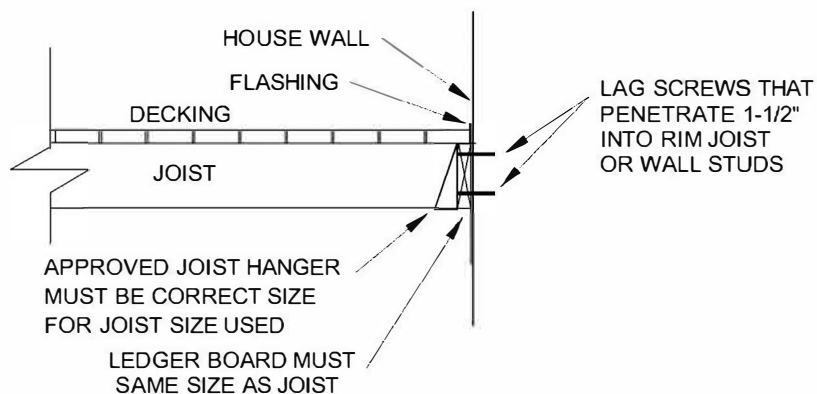


TYPICAL HOUSE SUPPORT

	TYPICAL DECK SUPPORT AND CONNECTION DETAILS			
	DATE	REVISED	CH'D BY	DRAWING
	AUG. 2006			1
DRAWN BY	PROJ. NO.	SCALE	OF	
MAH		N.T.S.	1	

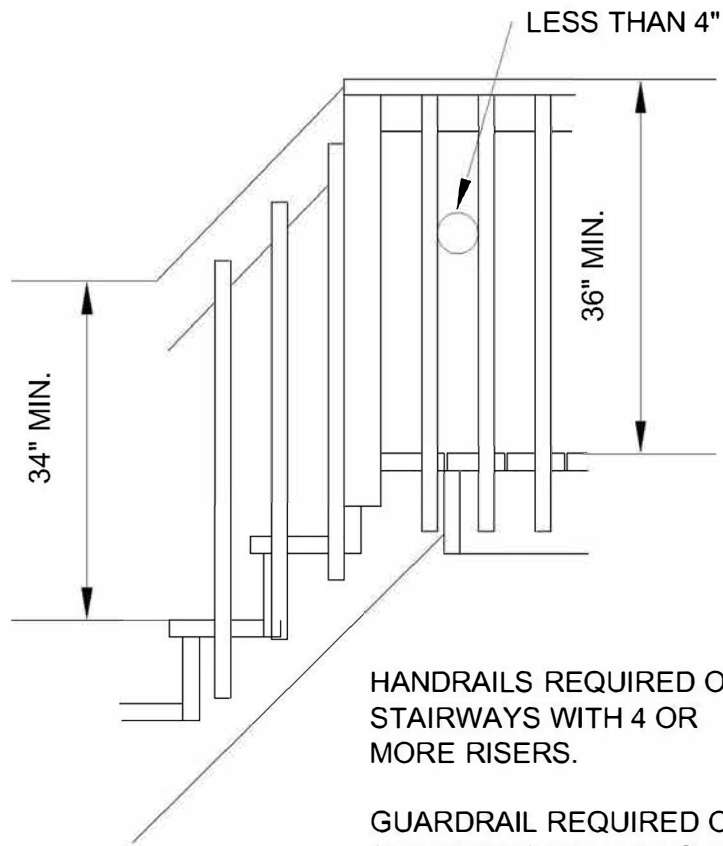

HANDRAILS REQUIRED ON STAIRWAYS WITH 4 OR MORE RISERS.


GUARDRAIL REQUIRED ON STAIRWAYS WITH A TOTAL RISE OF 30" OR MORE.

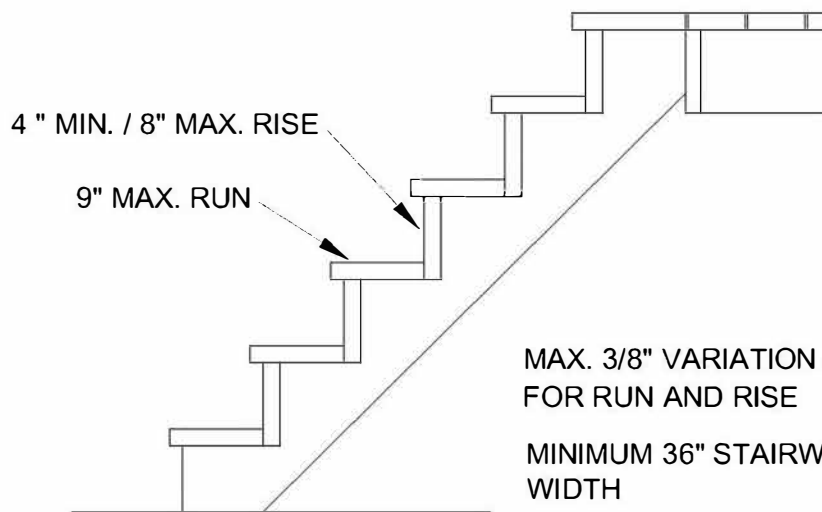

MAX. 3/8" VARIATION ALLOWED FOR RUN AND RISE


MINIMUM 36" STAIRWAY WIDTH

	TYPICAL DECK STAIR AND GUARDRAIL DETAILS			
	DATE AUG. 2006	REVISED	CH'D BY	DRAWING 1
	DRAWN BY MAH	PROJ. NO.	SCALE N.T.S.	OF 1

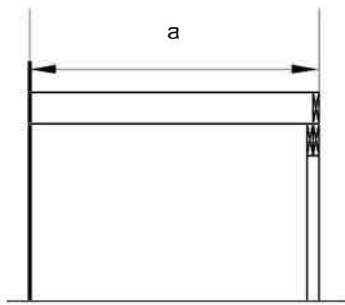


Case I Solution: Refer to table for joist and beam sizes

EXAMPLE: $a = 12'$, Post Spacing = 8' Refer to the span table. Joist size may be either 2x8's 12" O.C. or 2x10's 16" O.C. Beam size may be either 3 - 2x8's or 2 - 2x 10's

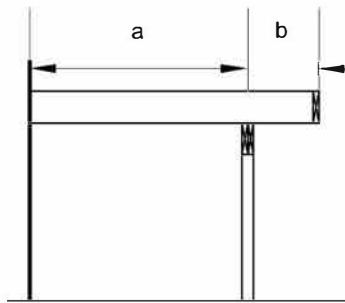


Case II Solution: Use "a" for joist size and "a" + "b" to determine beam size (The length of "b" is restricted by both the length of "a" and the size of the joists).

EXAMPLE: $a = 8'$, $b = 2'$, Post Spacing = 10'
Find the joist size required by looking under 8' on the table. Joist length is indicated as 2x6's 16" O.C. or 2x8's 24" O.C. For sizing the beam, use a joist length of 10' ($8' + 2' = 10'$) and a post spacing of 10'. The table indicates that 4 - 2x8's or 3 - 2x10's are required for the beam.

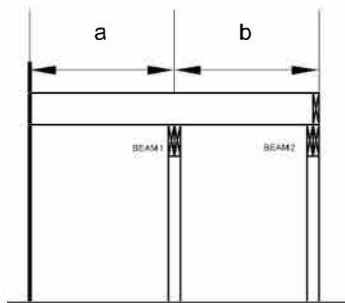

Case III Solution: Use "a" or "b", whichever is greater, to determine joist size. Use "a" + "b" to determine the size of Beam No. 1 and use joist length "b" to determine the size of Beam No. 2

EXAMPLE: $a = 6'$, $b = 7'$, Post Spacing = 9' The joist length (7') is determined by the longest span joist, ("b"). The table indicates that 2x6's 16"O.C., or 2x8's 24" O.C. are required for a 7' span. For Beam No. 1, use joist length of 13' ($6' + 7' = 13'$) and post spacing of 9'. The table indicates that 3 - 2x10's or 2 - 2x12's are required for Beam No. 1. For Beam No. 2 use joist length of 7' with a post spacing of 9'. The table indicates that 4 - 2x6's or 3 - 2x8's are required for Beam No. 2.

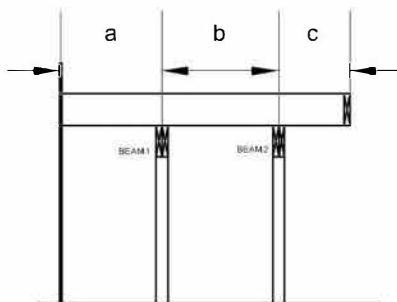

Case IV Solution: Use "a" or "b", whichever is greater, to determine joist size. Use "a" + "b" to determine the size of Beam No. 1 and "b" + "c" to determine the size of Beam No. 2. (The length of "c" is restricted by both the length of "b" and the size of the joist).

EXAMPLE: $a = 7'$, $b = 8'$, Post Spacing = 12'
The longest joist span is 8'; therefore, the table indicates that 2x6's 16" O.C. or 2x8's 24" O.C. are required. For Beam No. 1, use joist length of 15' ($7' + 8' = 15'$) and post spacing of 12'. The table indicates that 3 - 2x12's are required for Beam No. 1. For Beam No. 2 use joist length of 10' ($8' + 2' = 10'$) and post spacing of 12'. The table indicates that 3 - 2x10's or 3 - 2x12's are required for Beam No. 2.

NOTES: Post size must be adequate to provide full beam bearing, i.e., one-member and two-member beams must be placed on a 4x4 post, three-member beams must be placed on 4x6 or 6x6 posts, and four-member beams must be placed on 8x8 posts.

Most of the boxes in this table contain two optional means of support. Wood members may be increased above those indicated in the table, but in no event may lesser members be used .

DECK DESIGN EXAMPLES FOR DETERMINING JOIST AND BEAM SIZE

DATE	REVISED	CH'D BY	DRAWING
AUG. 2006			1
DRAWN BY	PROJ. NO.	SCALE	OF
MAH		N.T.S.	1

